
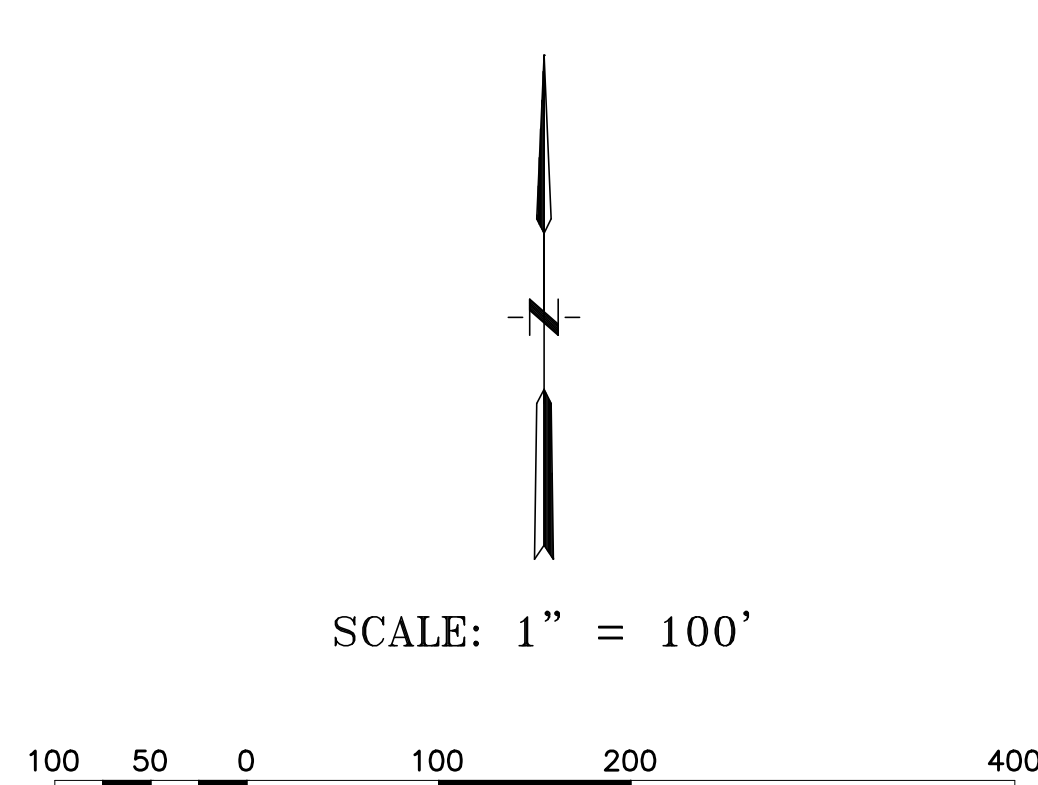


EVANS & ASSOCIATES CONSTRUCTION CO., INC.

3320 NORTH 4TH STREET, PONCA CITY, OKLAHOMA 74602


MINE NAME **BIG FORK RANCH**

R 3 E **E** **NOBLE COUNTY, OKLAHOMA**

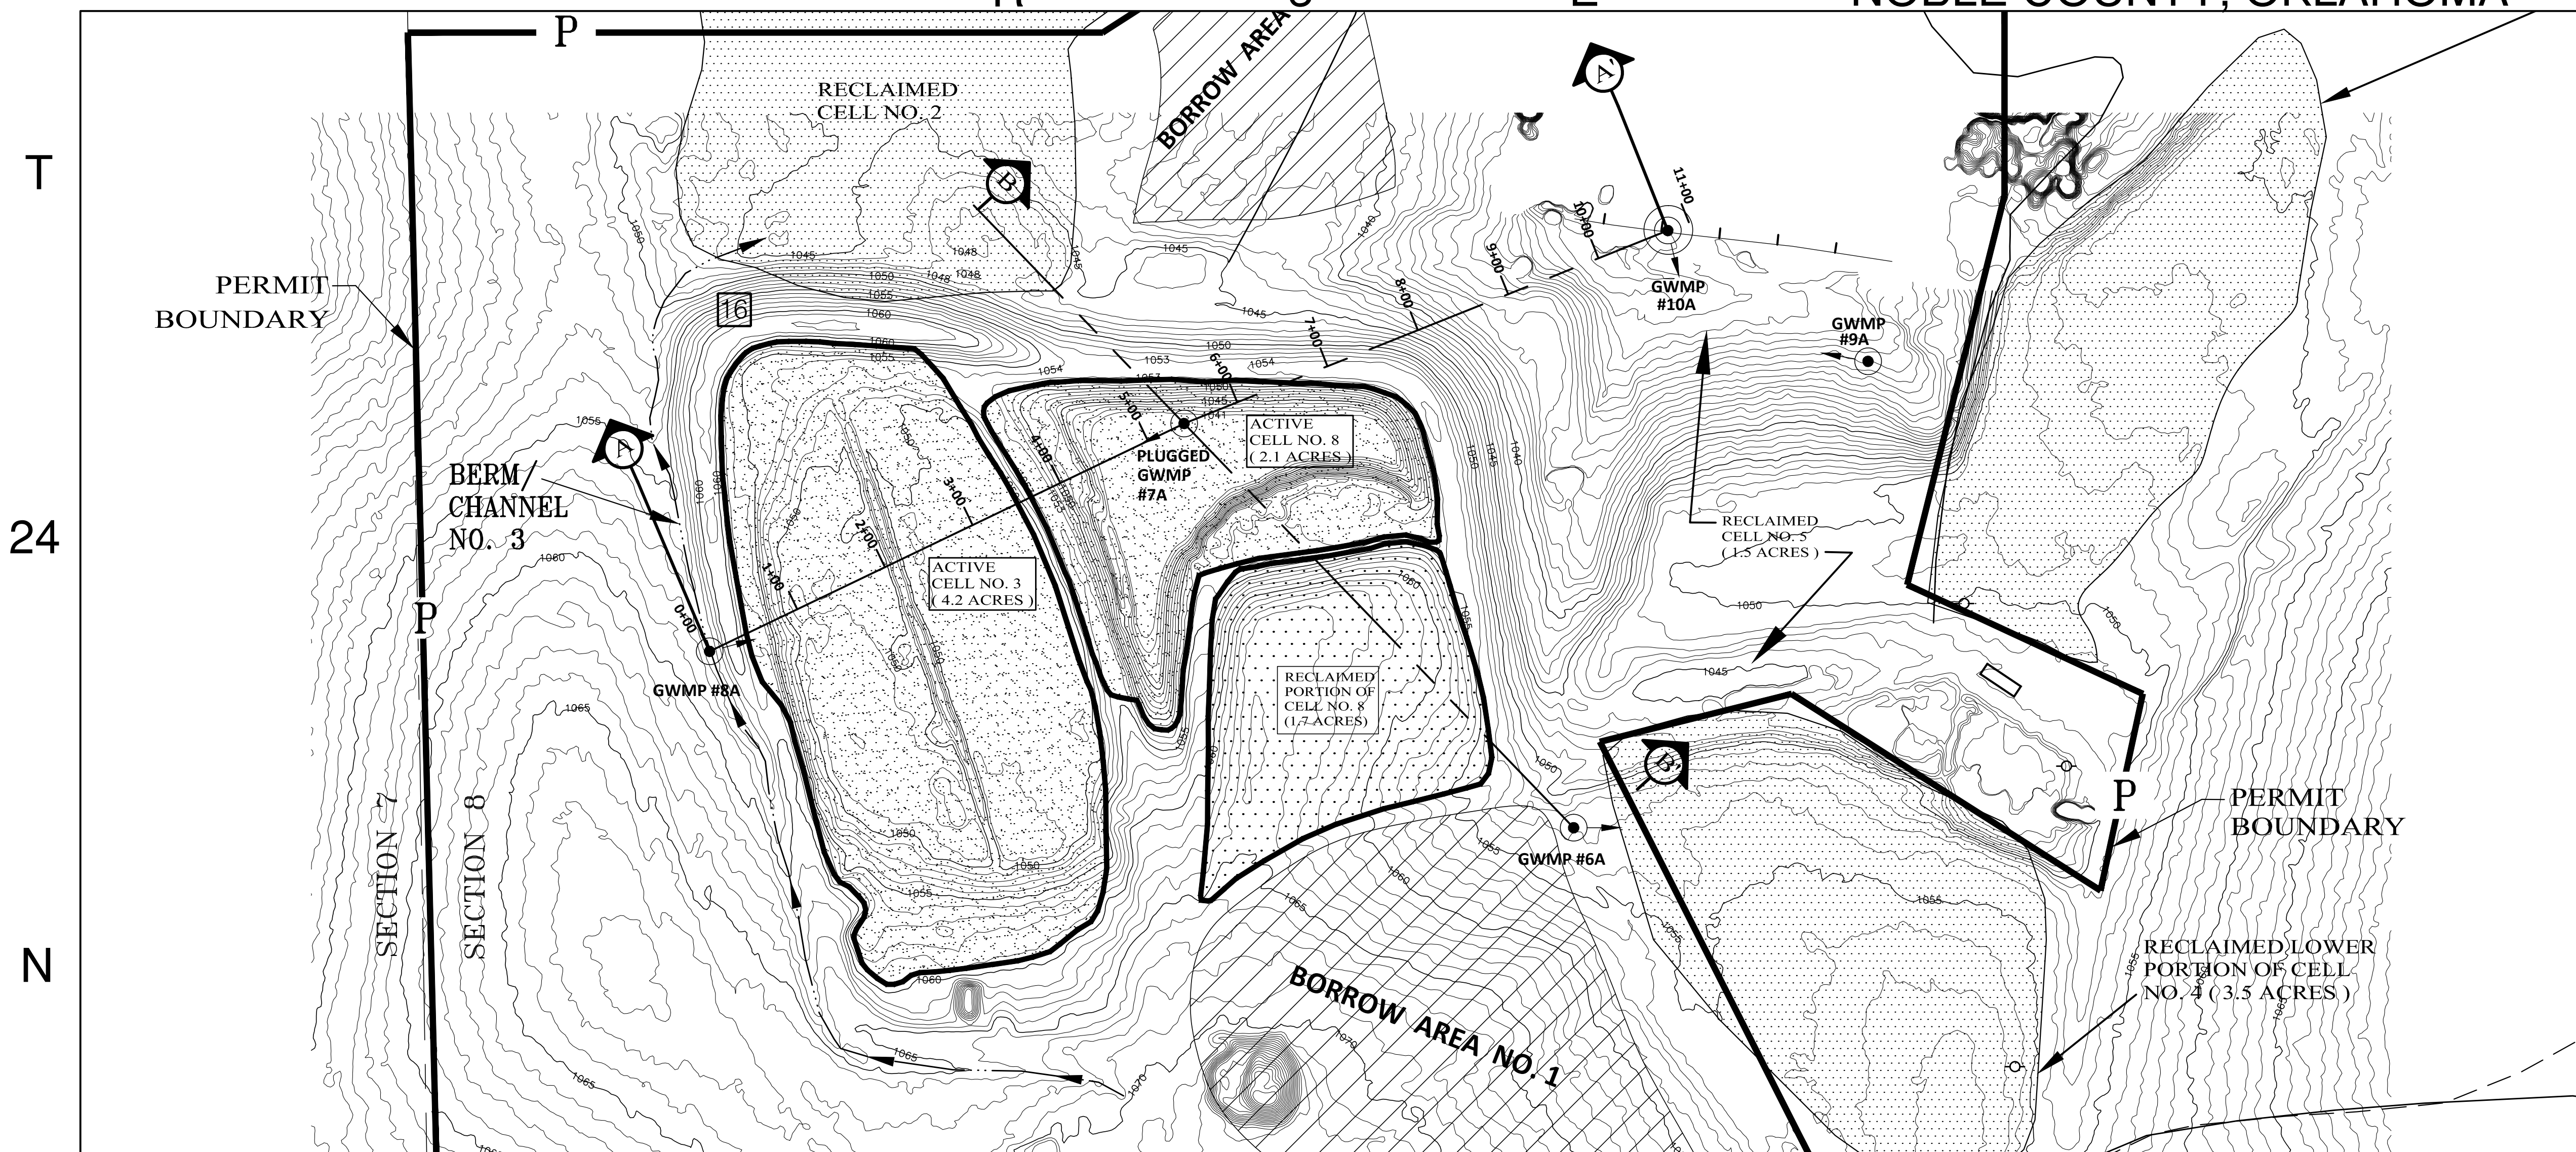

PROJECT LOCATION

	R 3 E					
	6	5	4	3	2	1
T 24 N	7	8	9	10	11	12
	18	17	16	15	14	13
	19	20	21	22	23	24
	30	29	28	27	26	25
	31	32	33	34	35	36

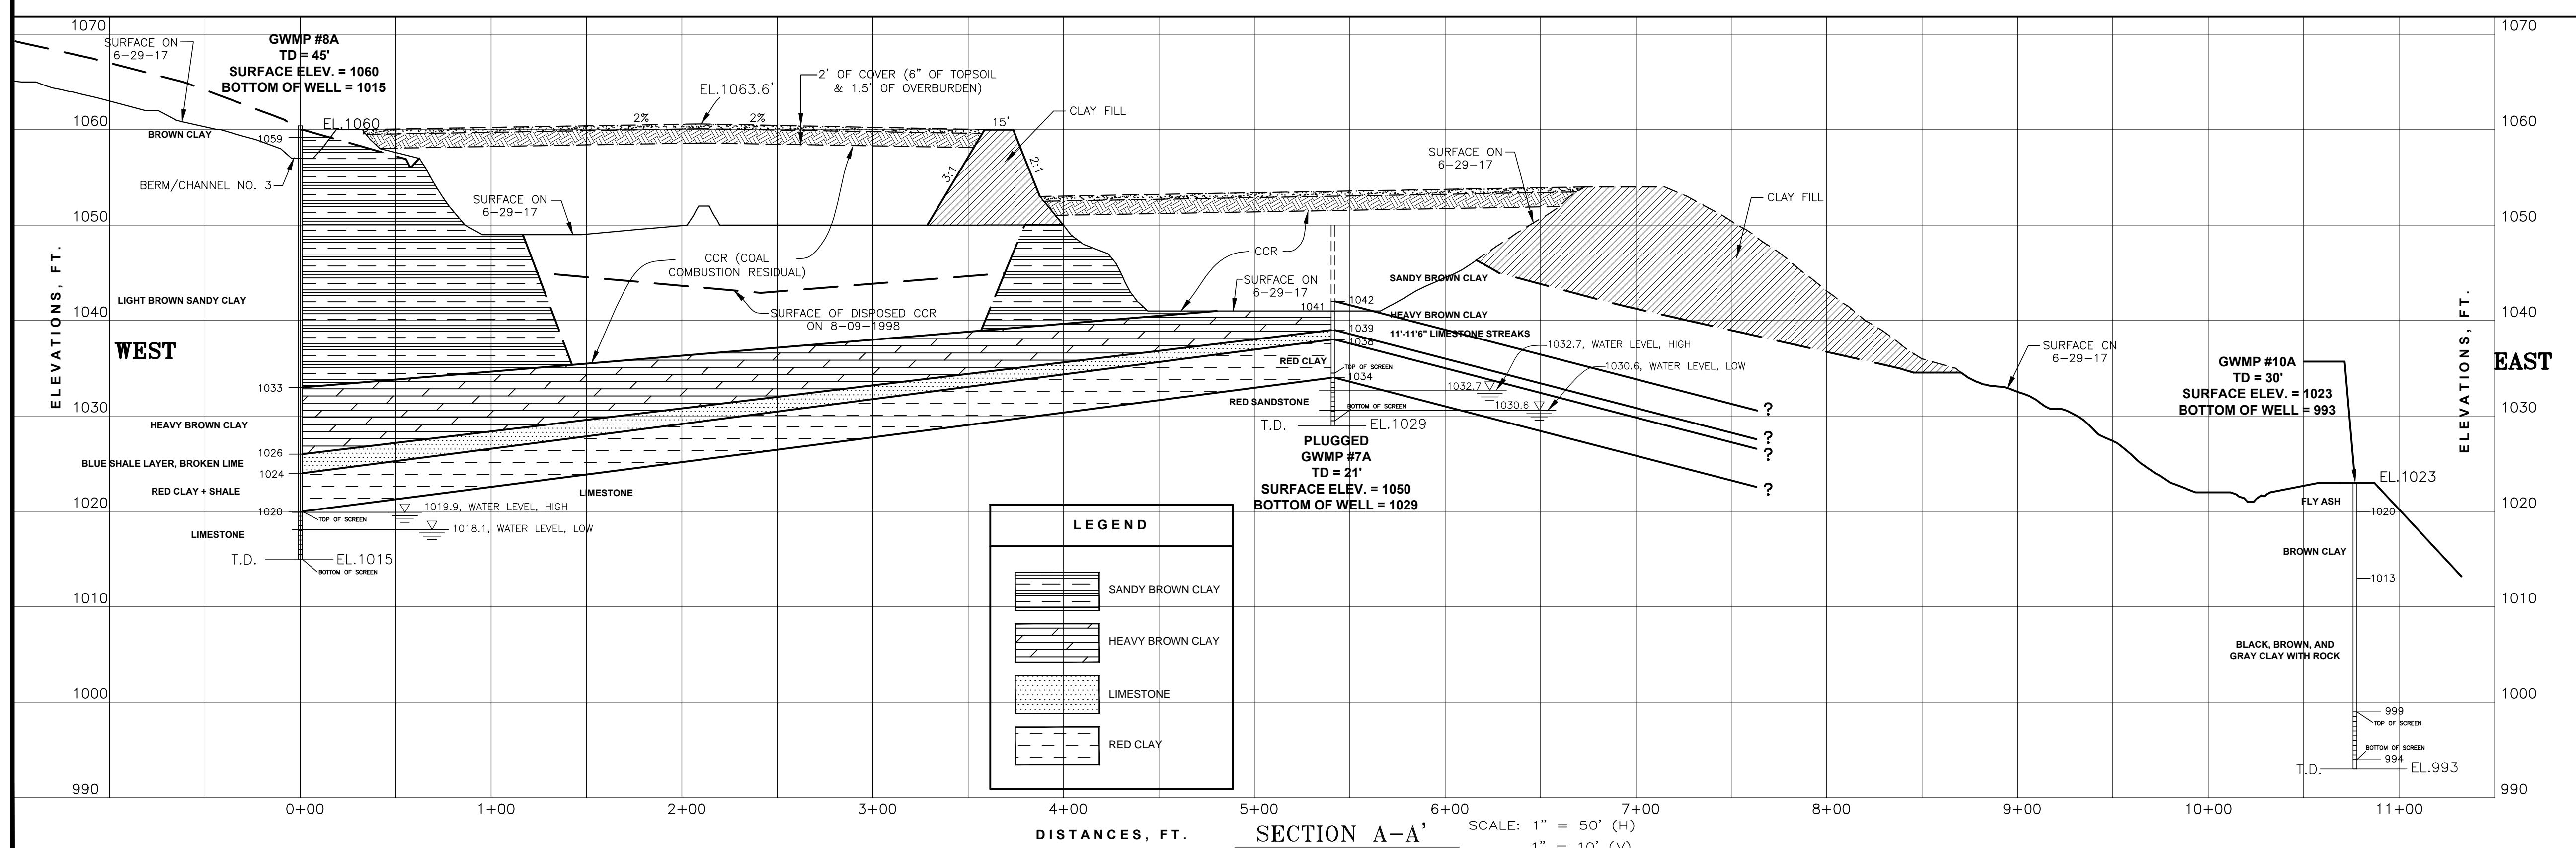

LEGEND

	SANDY BROWN CLAY
	HEAVY BROWN CLAY
	LIMESTONE
	RED CLAY

CONTACT OKIE DATA TO VERIFY UTILITY LINE LOCATIONS - 1-800-522-6543

MP-7A

PERMIT NO. _____

APPROVED BY: _____

PREPARED BY: **EMERA CORPORATION**
P. O. BOX 2226, EDMOND, OK 73063

PREPARED FOR: **EVANS & ASSOCIATES CONSTRUCTION CO., INC.**
3320 NORTH 4TH STREET, PONCA CITY, OKLAHOMA 74602

TITLE OF MAP: **CROSS-SECTION MAP**

DRAWN BY: CET SCALE: AS SHOWN DATE: 9-13-2017

DRAWING NO: MP-7A SHEET 7 OF 11 REVISED:

NAME OF PROJECT: **BIG FORK RANCH**

LOCATION: A PART OF SECTION 8, T24N, R3E, NOBLE CO., OKLAHOMA